


Dixon Studio - grid circuit numbers

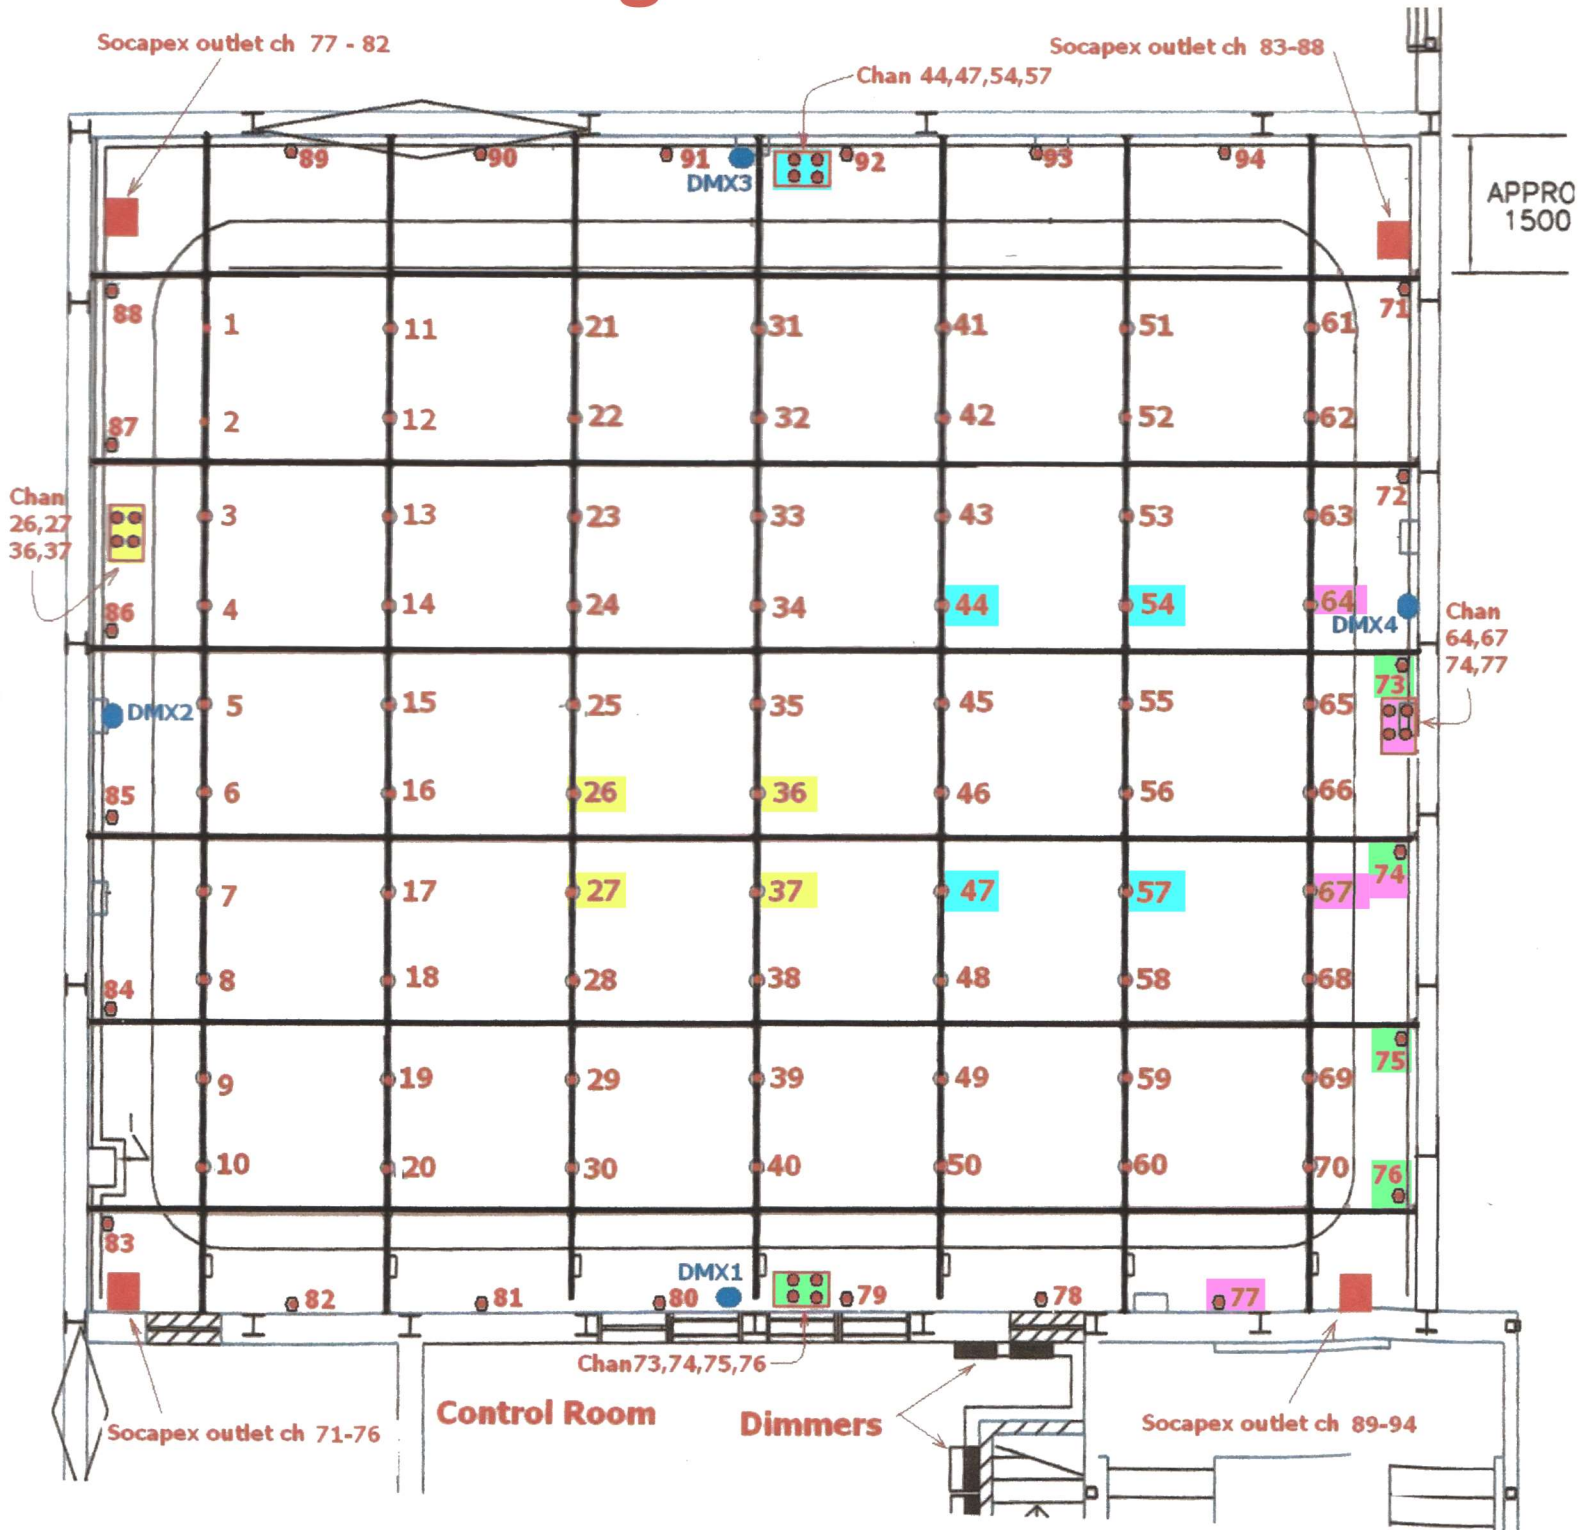

Grid at a height of 4600mm

All sockets in grid 15A style. Max average when saturated 8A (1-24)/4A (25-94)

Socapex and 4 way boxes mounted at 500mm above floor level.

Sockets 71-94 wall mounted just below the grid